



Plan 1:200

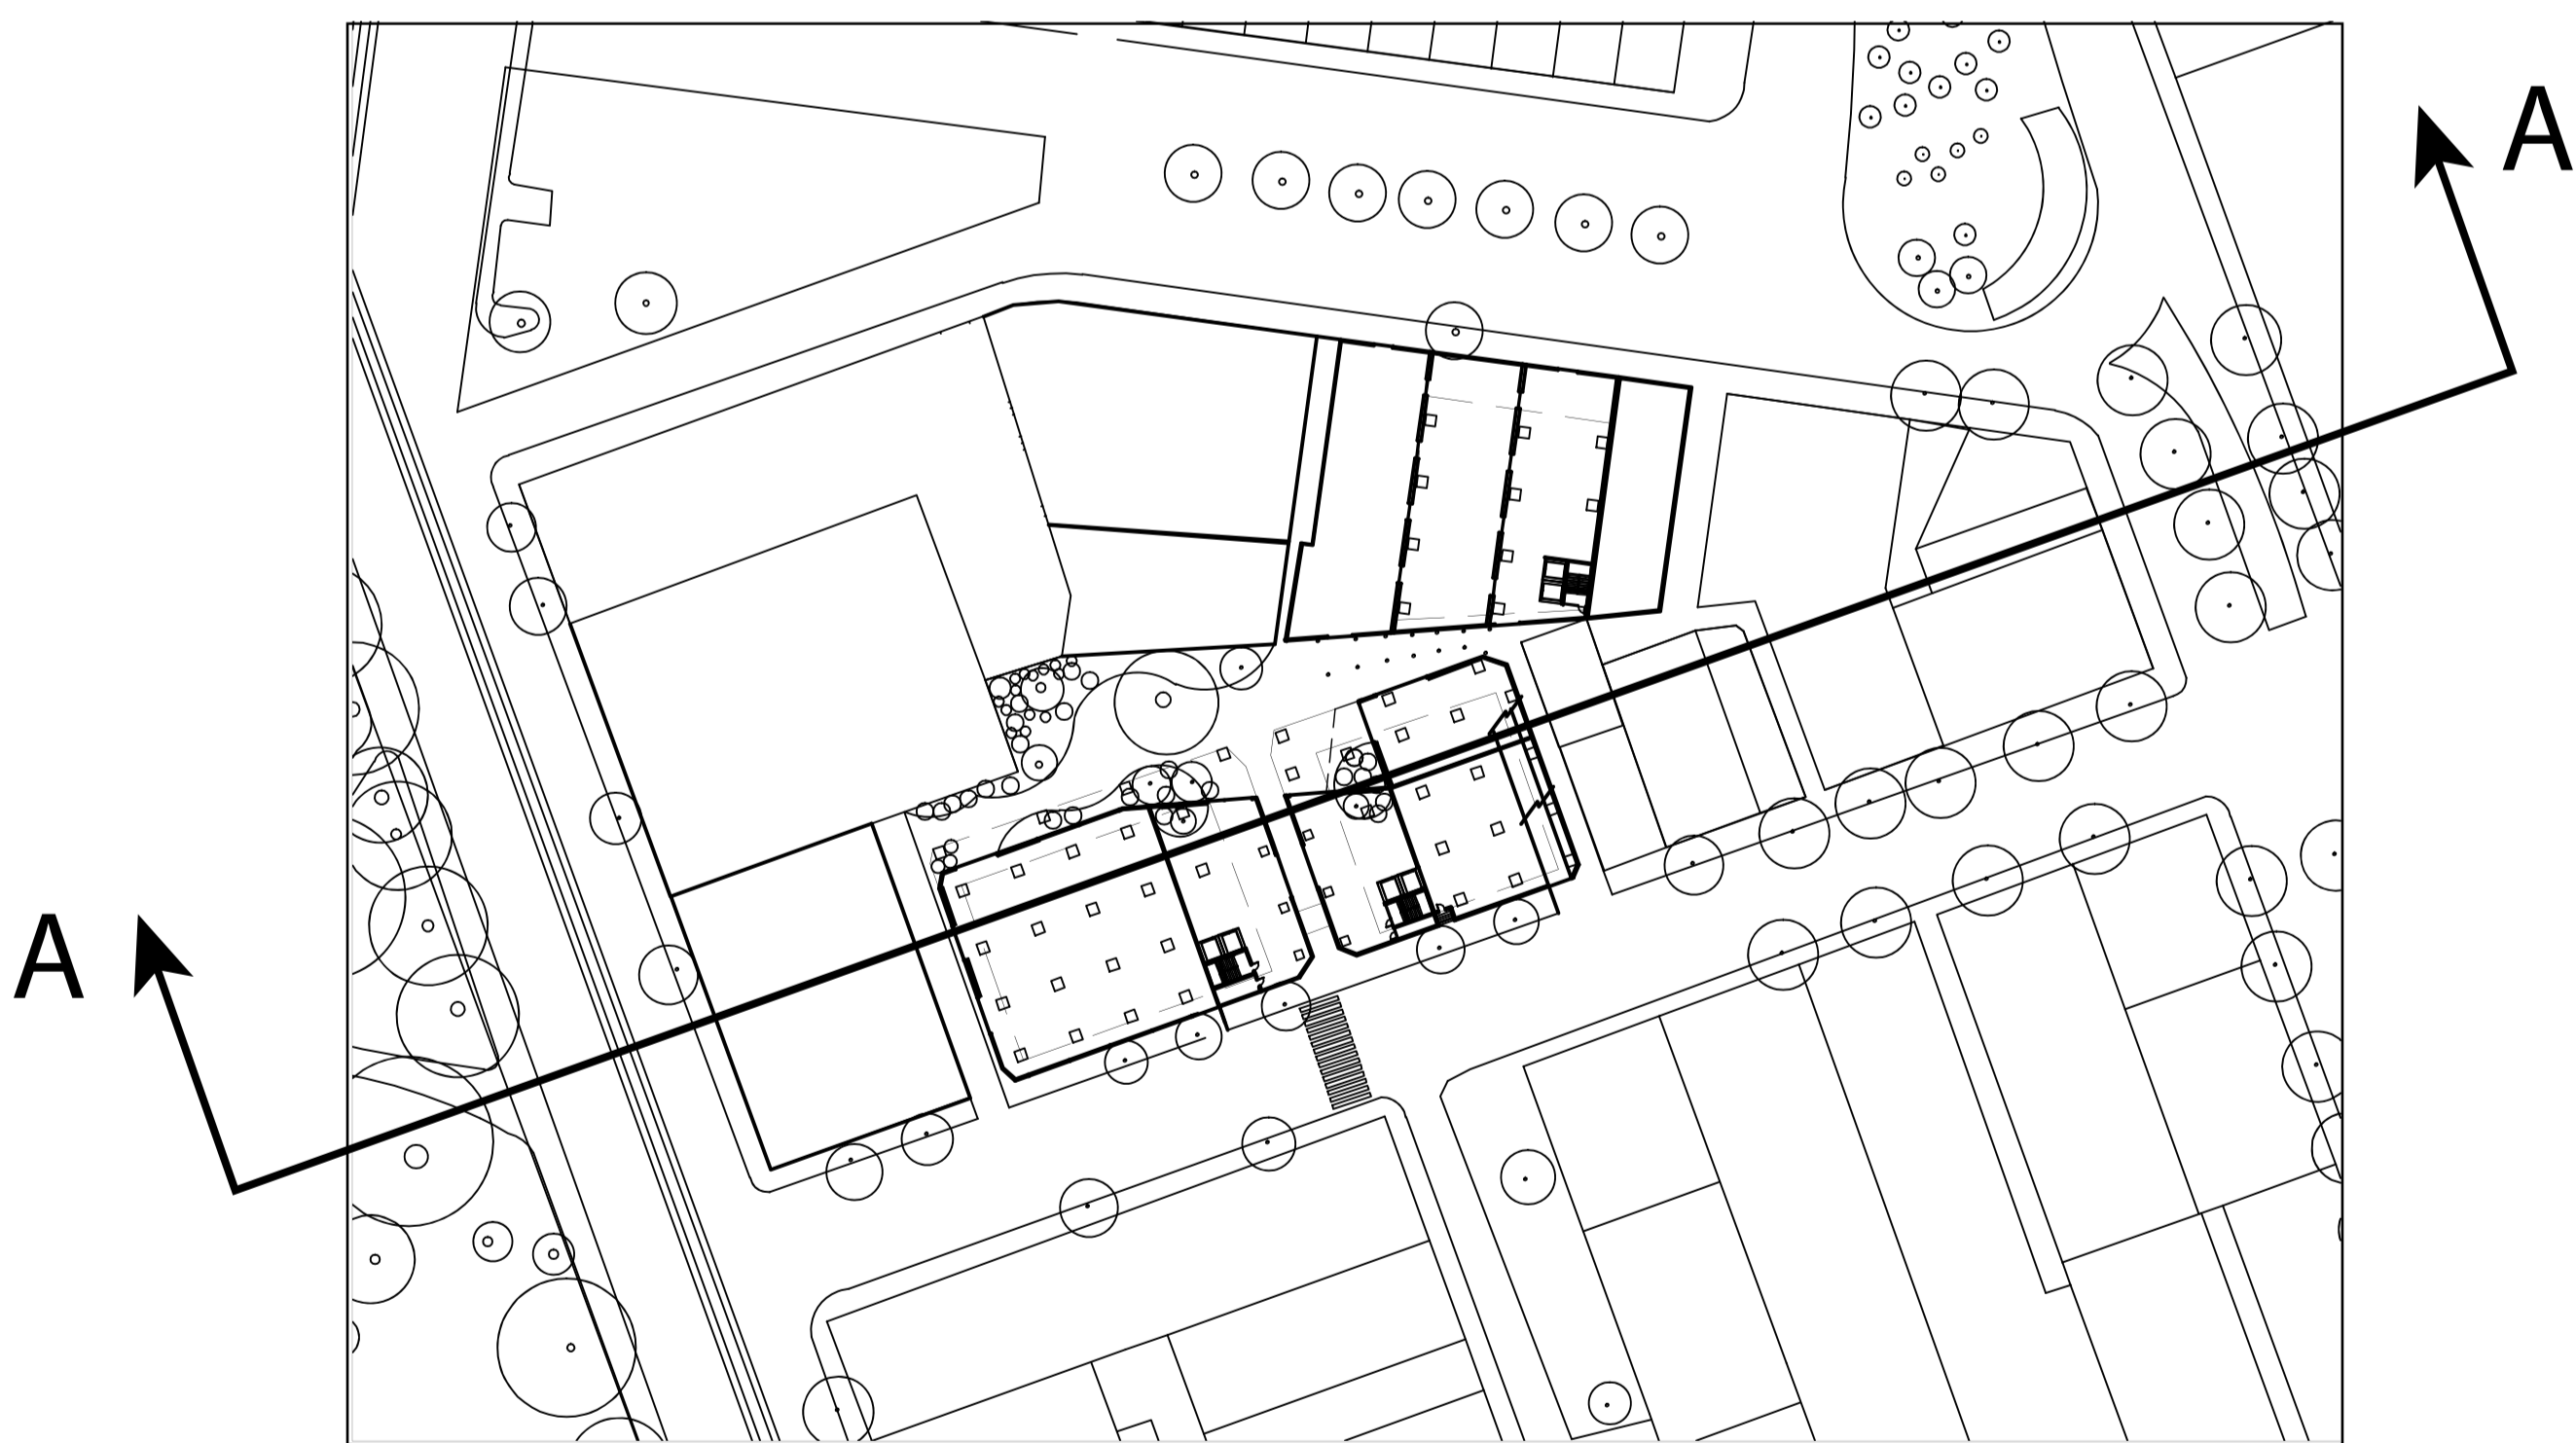

Plan 1:1000

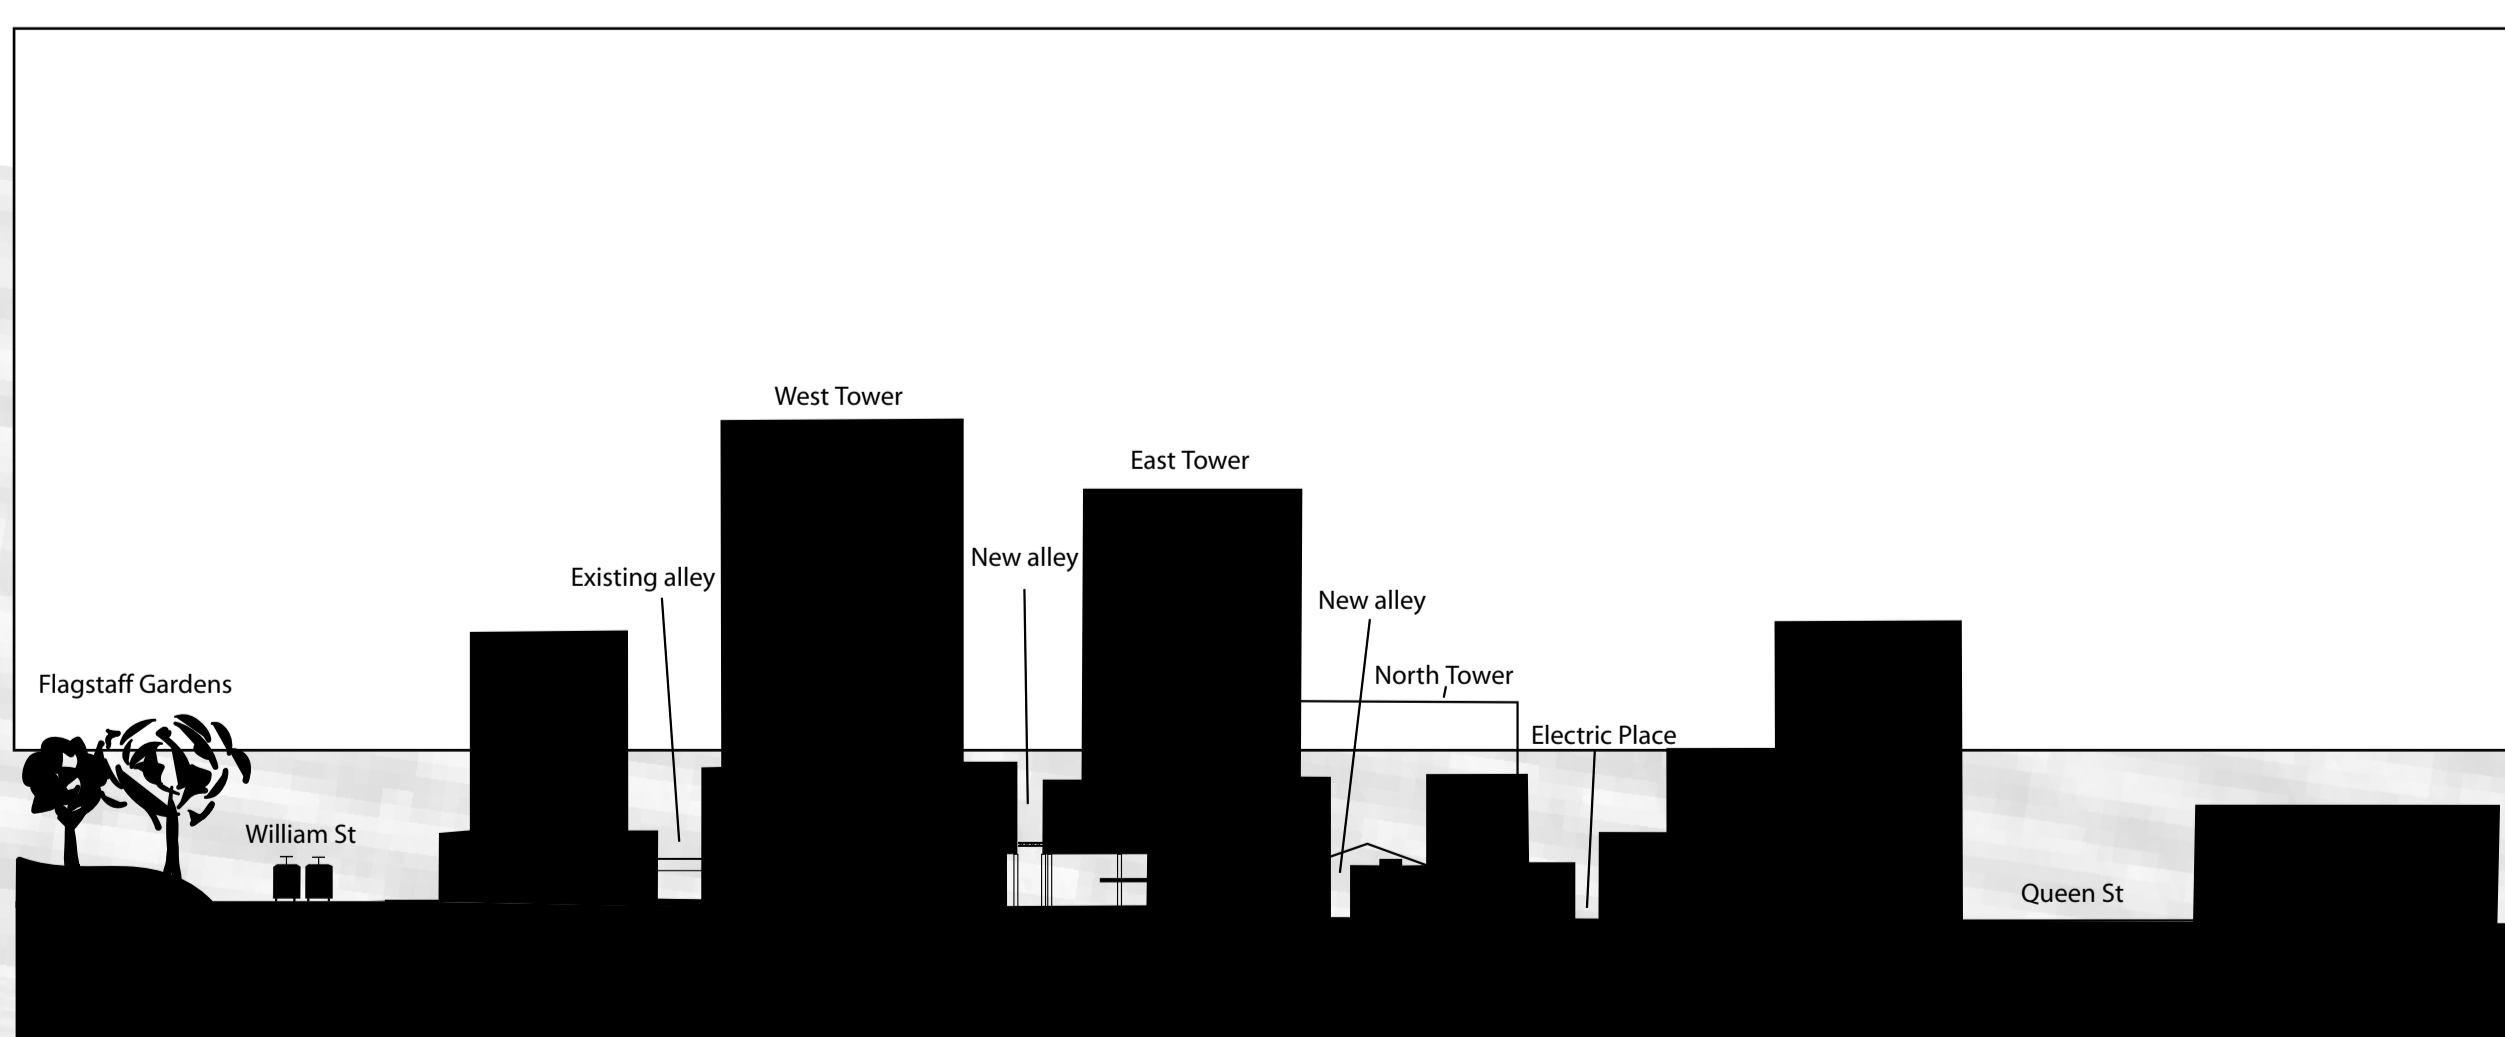

Section AA 1:1000

